



SITE PLAN
SCALE 1:150

Lekeal

QUALITY CUSTOM HOME BUILDERS


Contact : Ken Stevenson 0428 786 631

PLAN REF: LOT 1129 SILVERWOODS BLVD, YARRAWONGA.pln

© THIS PLAN IS PROTECTED BY FEDERAL COPYRIGHT
LAW & REMAINS THE PROPERTY OF LEKEAL PTY. LTD.
COPYING OF THIS PLAN IS STRICTLY PROHIBITED.

AREAS

CONTACT:
Shop 3/59-63 Belmore Street,
Yarrowonga, VIC 3730
PH: 03 5743 3896
www.lekeal.com.au

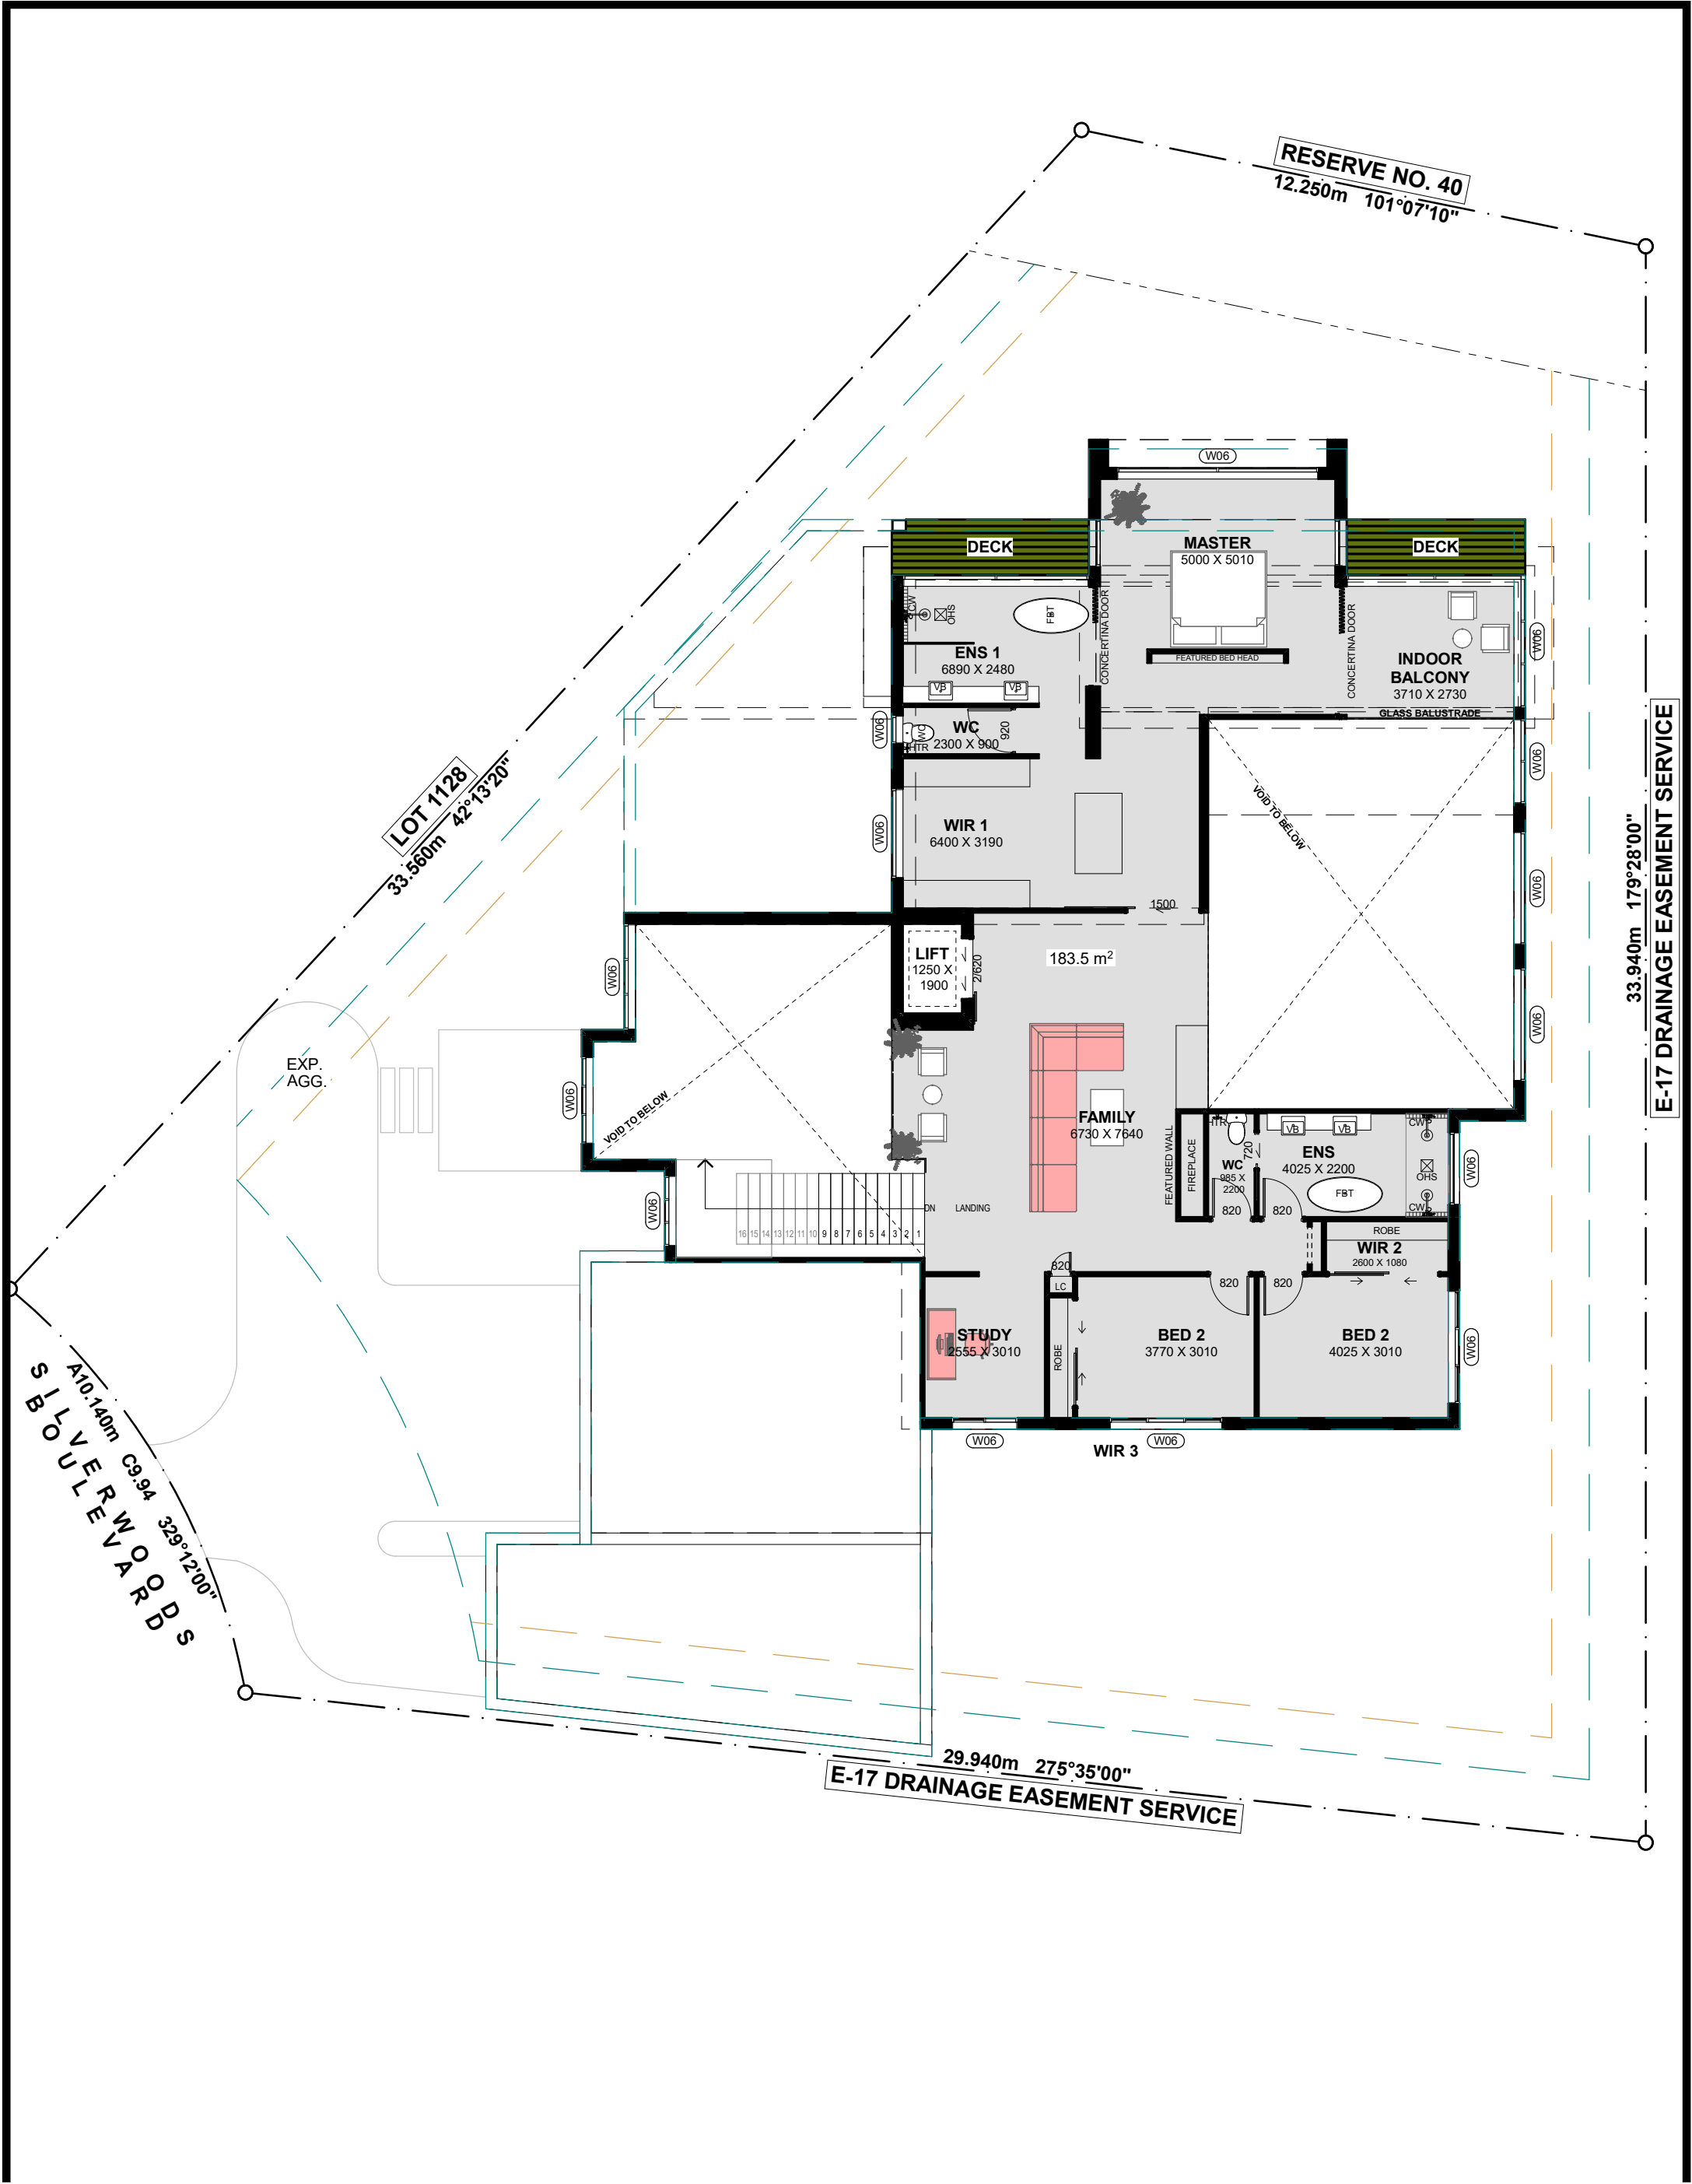

Lekeal

QUALITY CUSTOM HOME BUILDERS

Contact : Ken Stevenson 0428 786 631

PLAN REF: LOT 1129 SILVERWOODS BLVD, YARRAWONGA.pln

© THIS PLAN IS PROTECTED BY FEDERAL COPYRIGHT
LAW & REMAINS THE PROPERTY OF LEKEAL PTY. LTD.
COPYING OF THIS PLAN IS STRICTLY PROHIBITED.

AREAS

CONTACT:
Shop 3/59-63 Belmore Street,
Yarrawonga, VIC 3730
PH: 03 5743 3896
www.lekeal.com.au





Lekeal

QUALITY CUSTOM HOME BUILDERS

Contact : Ken Stevenson 0428 786 631

PLAN REF: LOT 1129 SILVERWOODS BLVD, YARRAWONGA.pln

© THIS PLAN IS PROTECTED BY FEDERAL COPYRIGHT
LAW & REMAINS THE PROPERTY OF LEKEAL PTY. LTD.
COPYING OF THIS PLAN IS STRICTLY PROHIBITED.

AREAS

CONTACT:

Shop 3/59-63 Belmore Street,
Yarrawonga, VIC 3730
PH: 03 5743 3896
www.lekeal.com.au

